

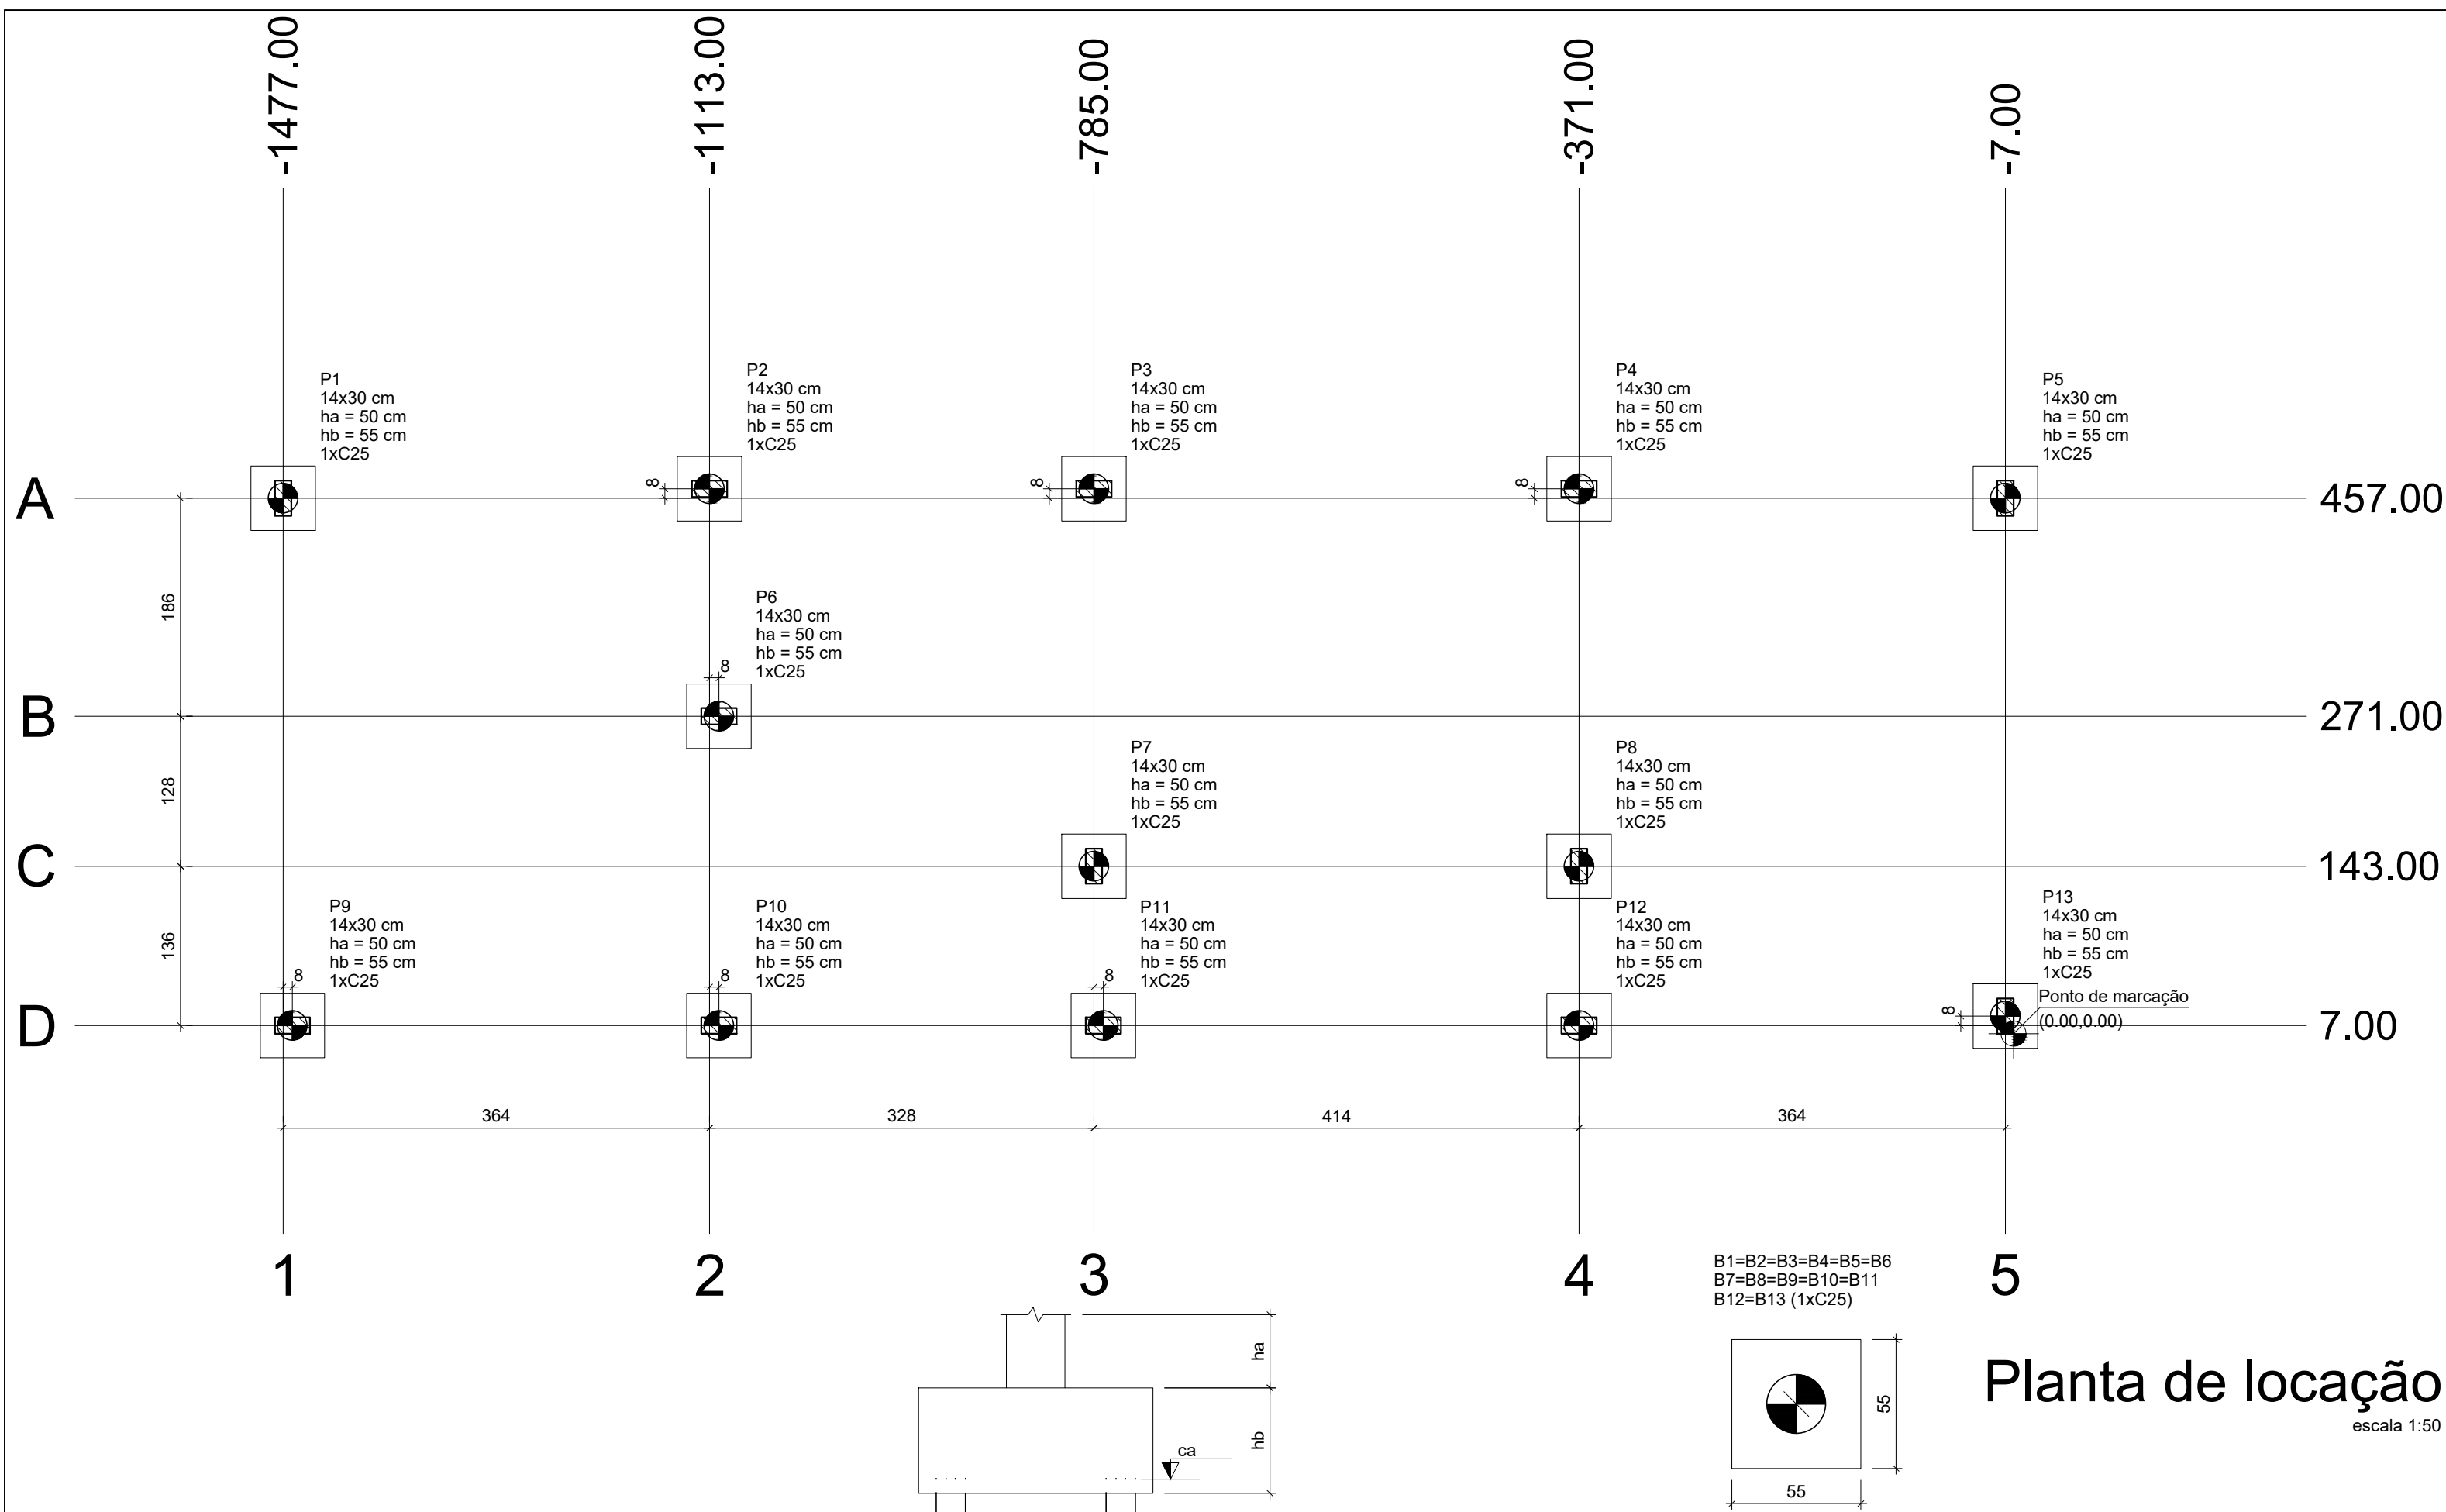
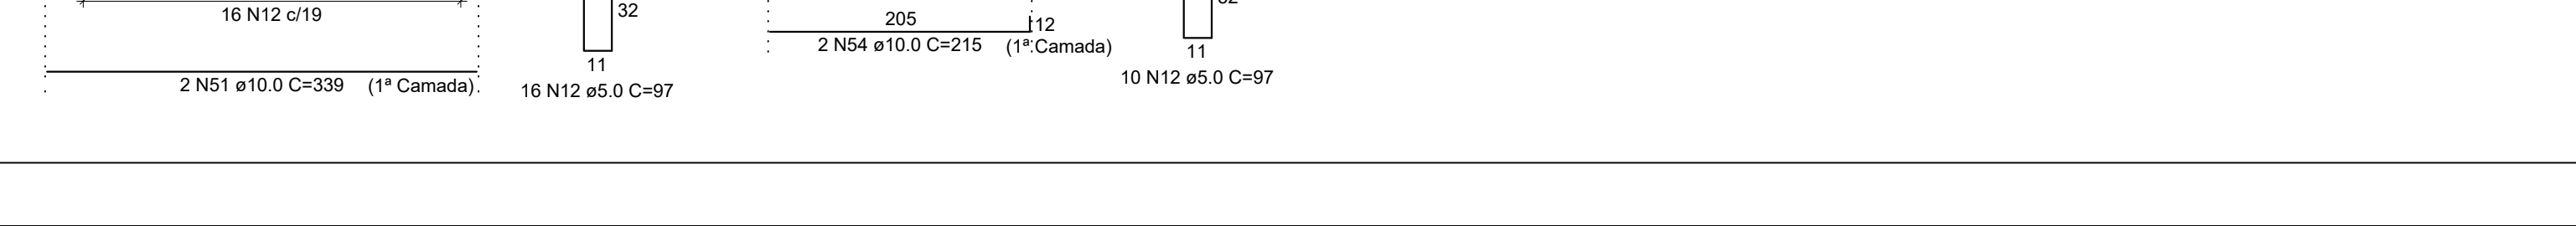
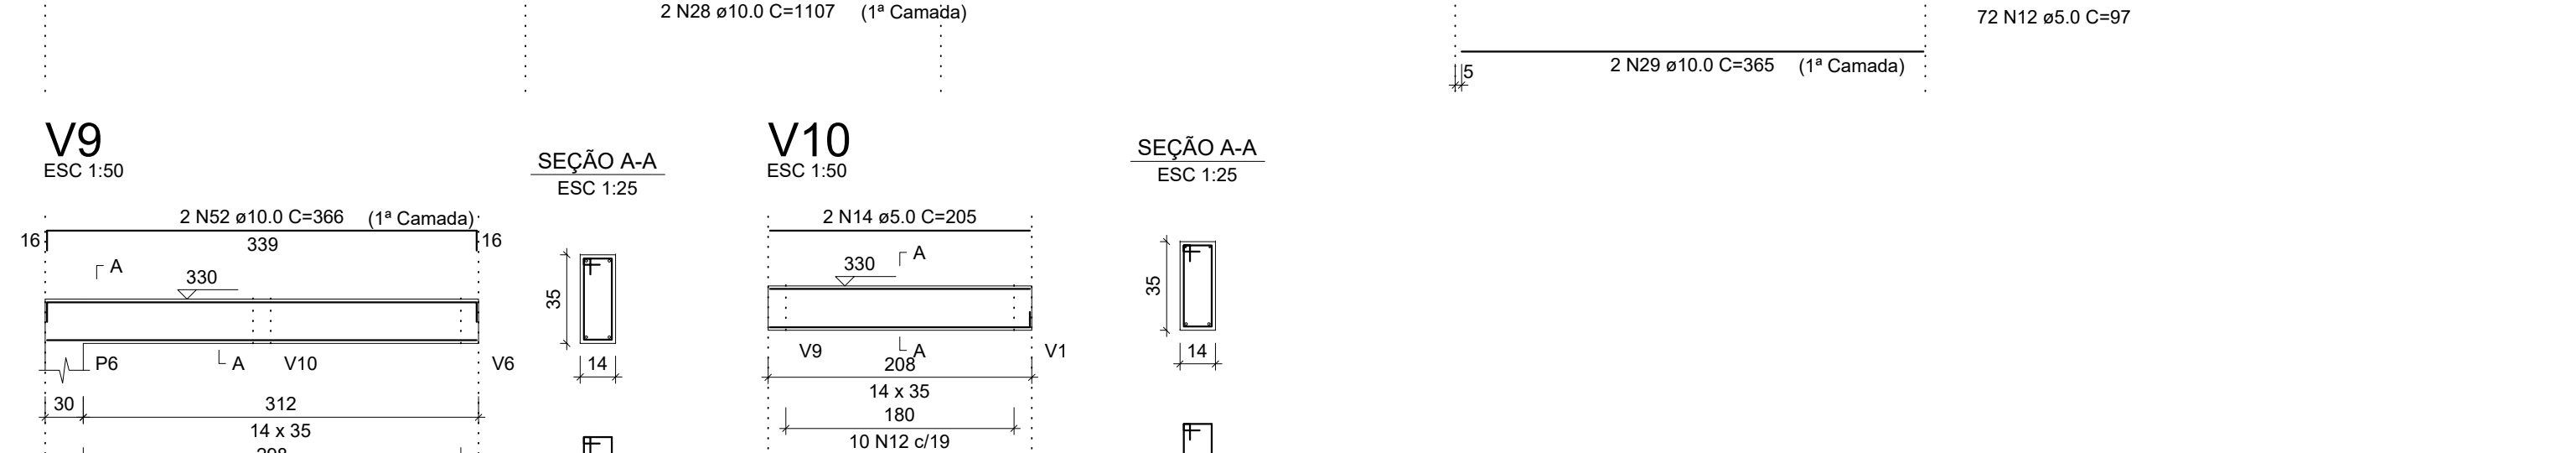
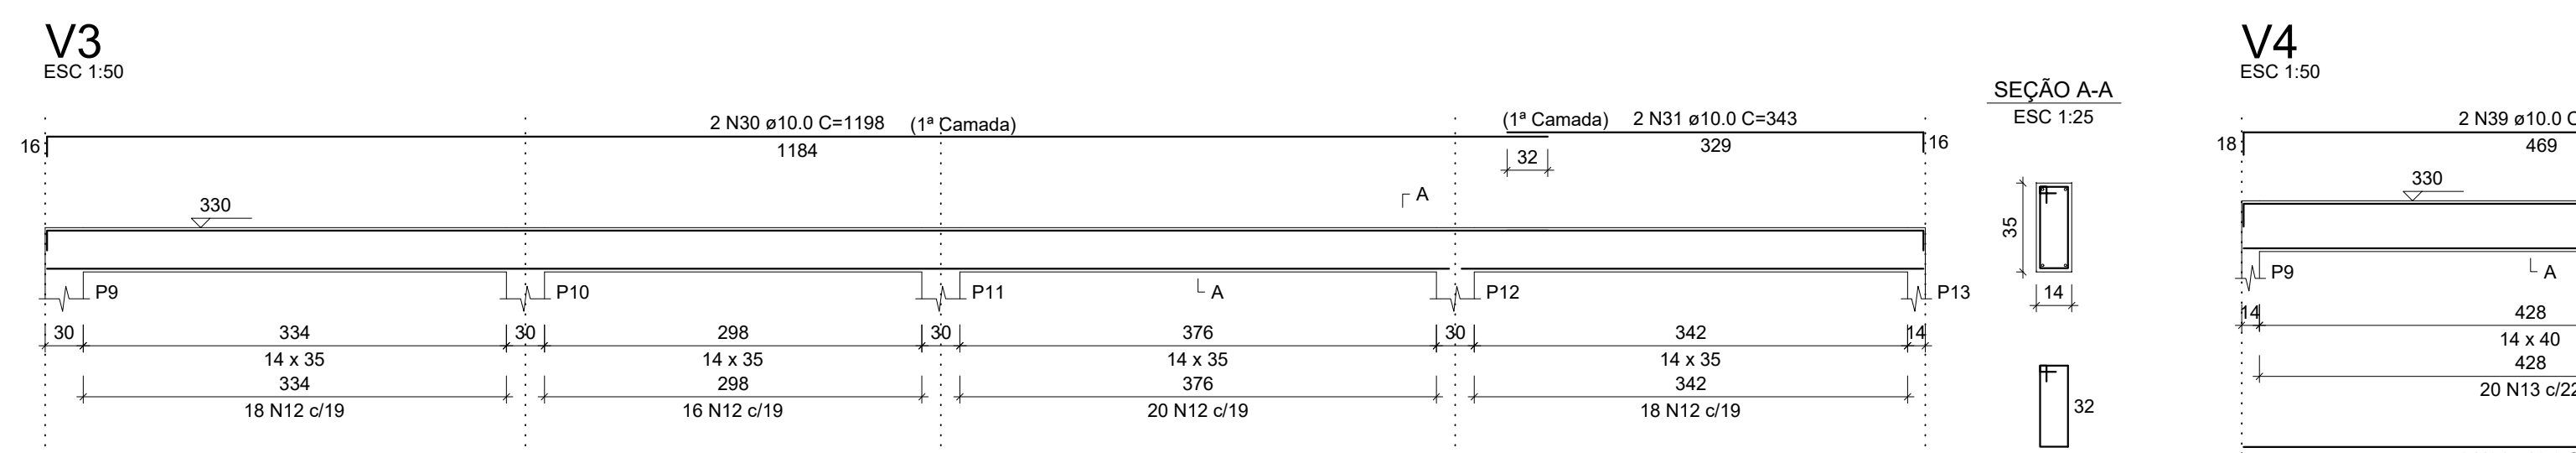
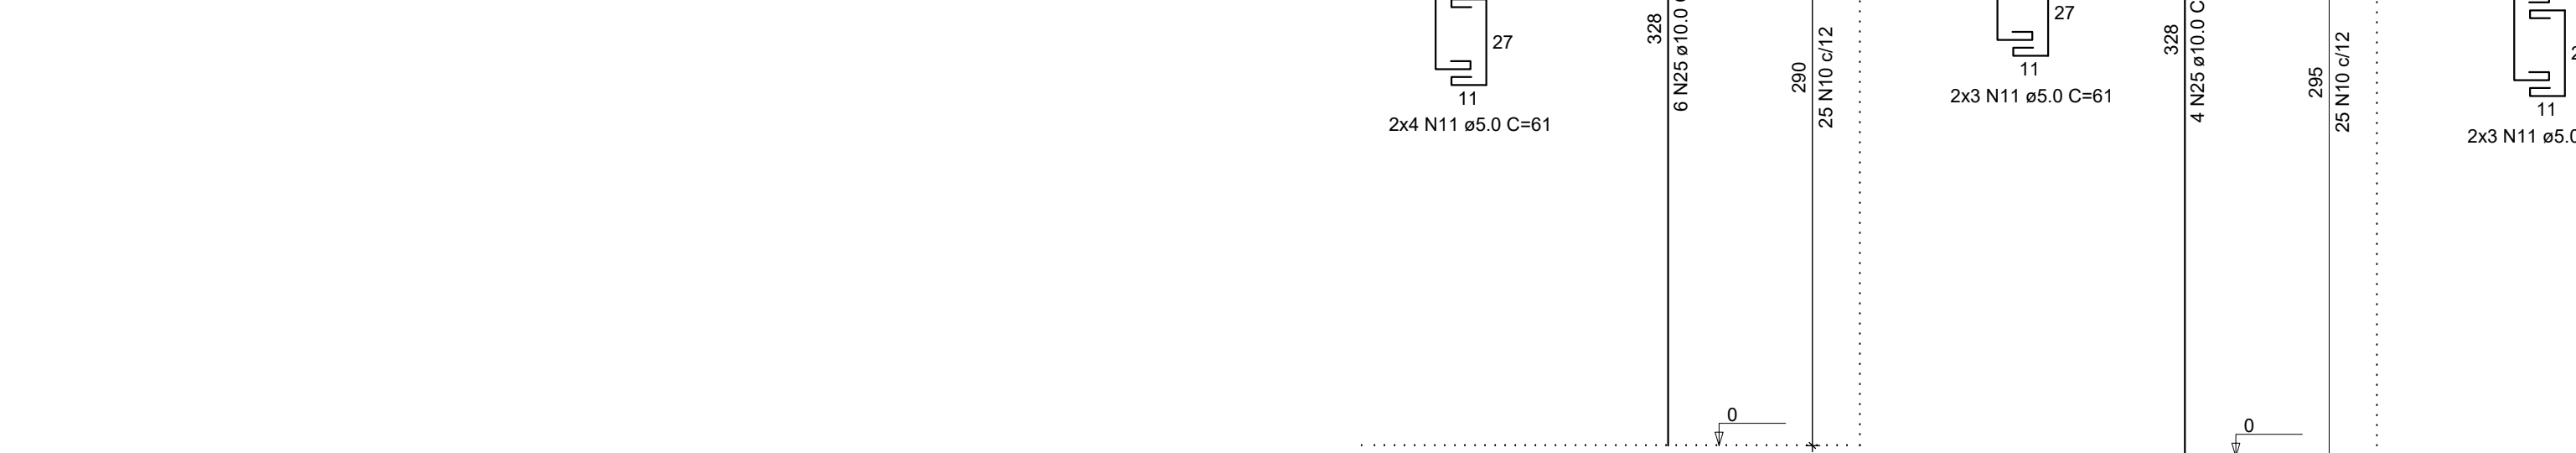
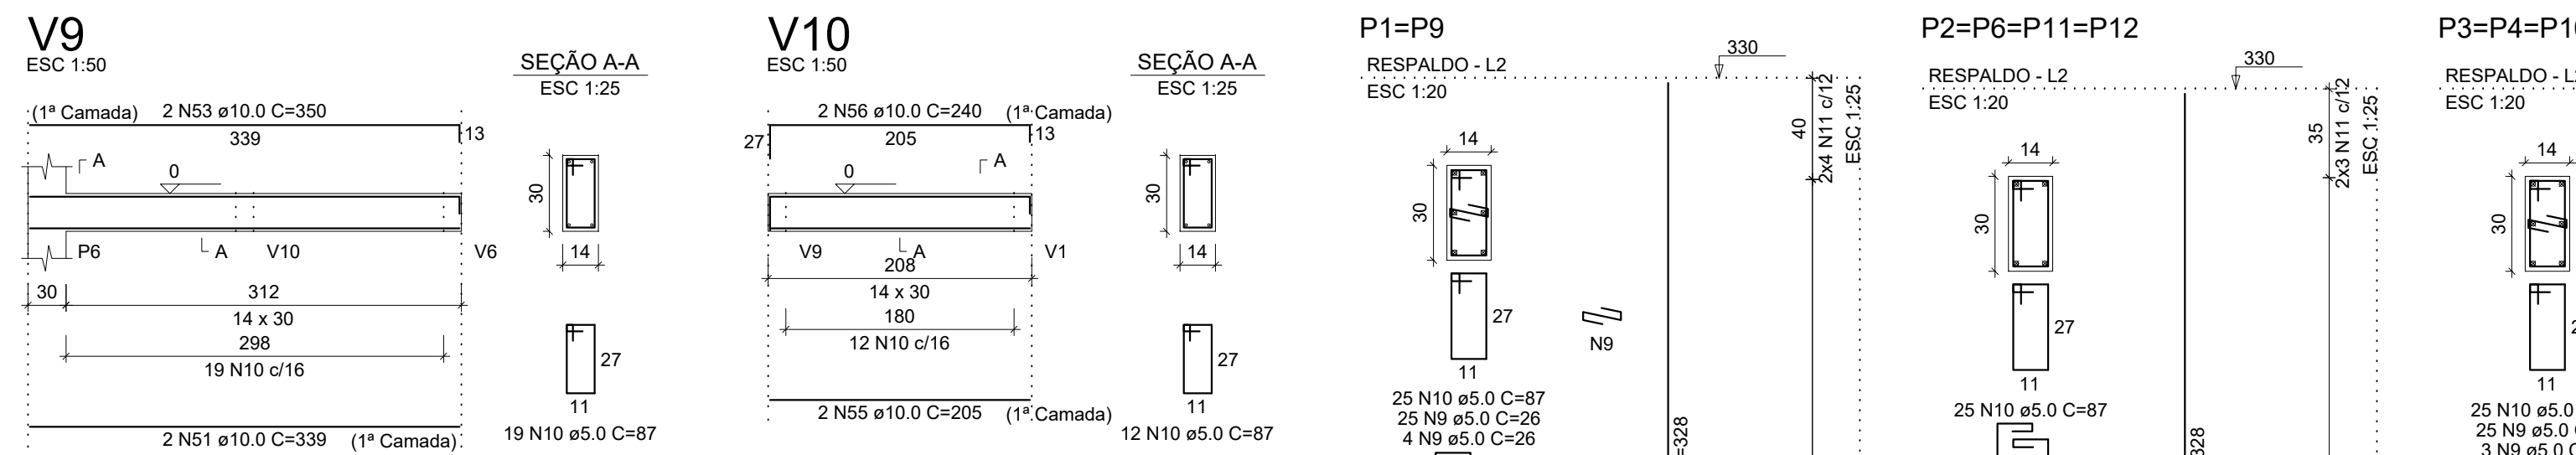


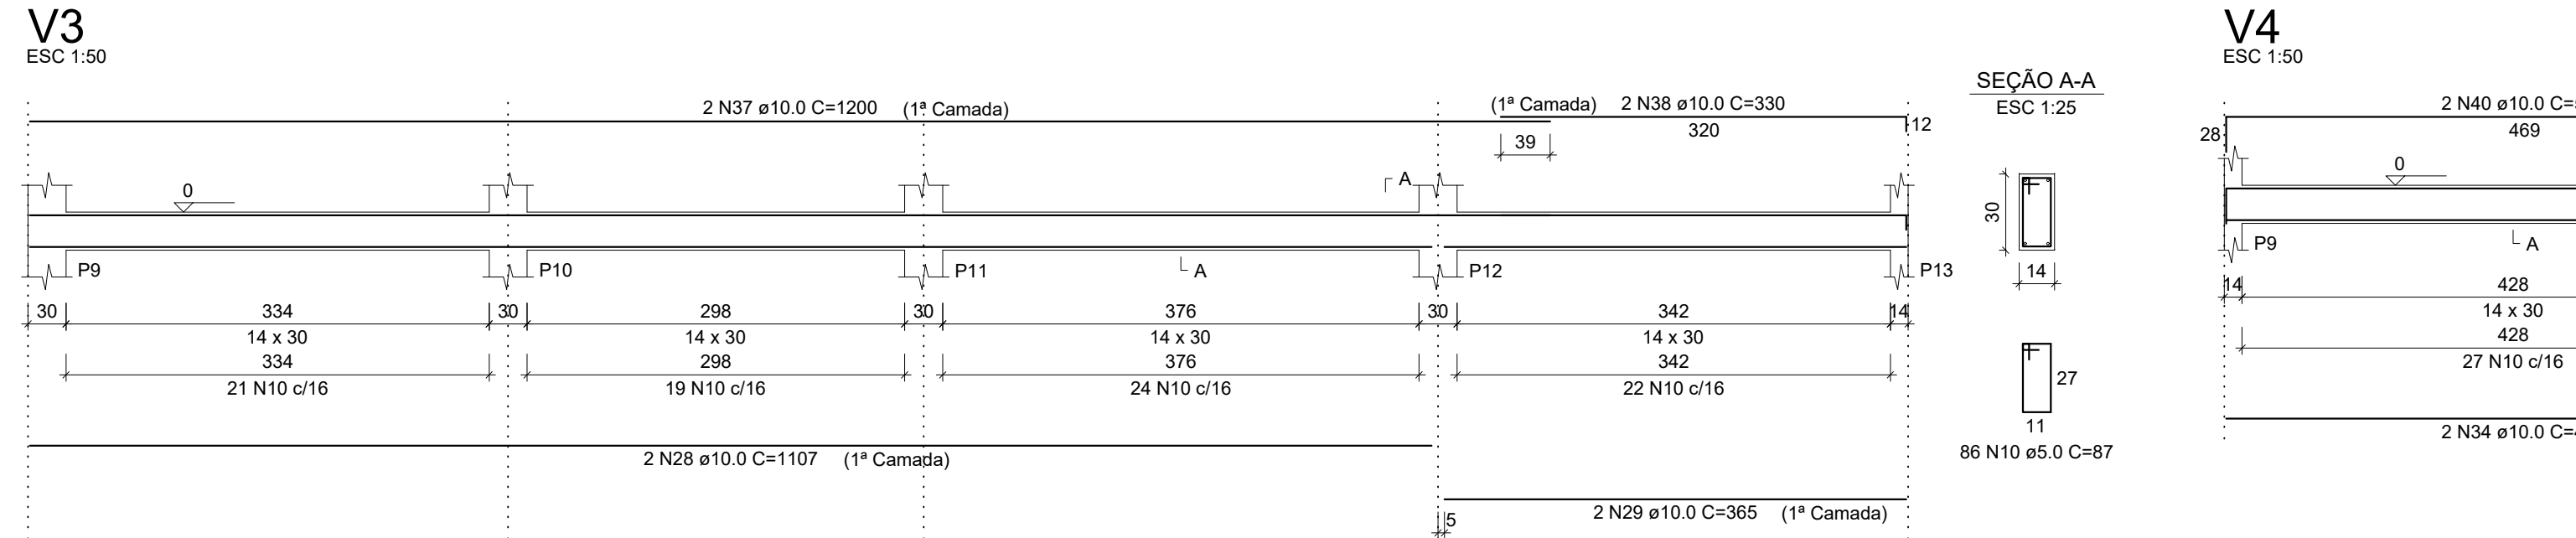


escala 1:50








B1=B2=B3=B4=B5=B6=B7=B8=B9=B10=B11=B12
=B13
1x C25
PLANTA
ESC 1:25

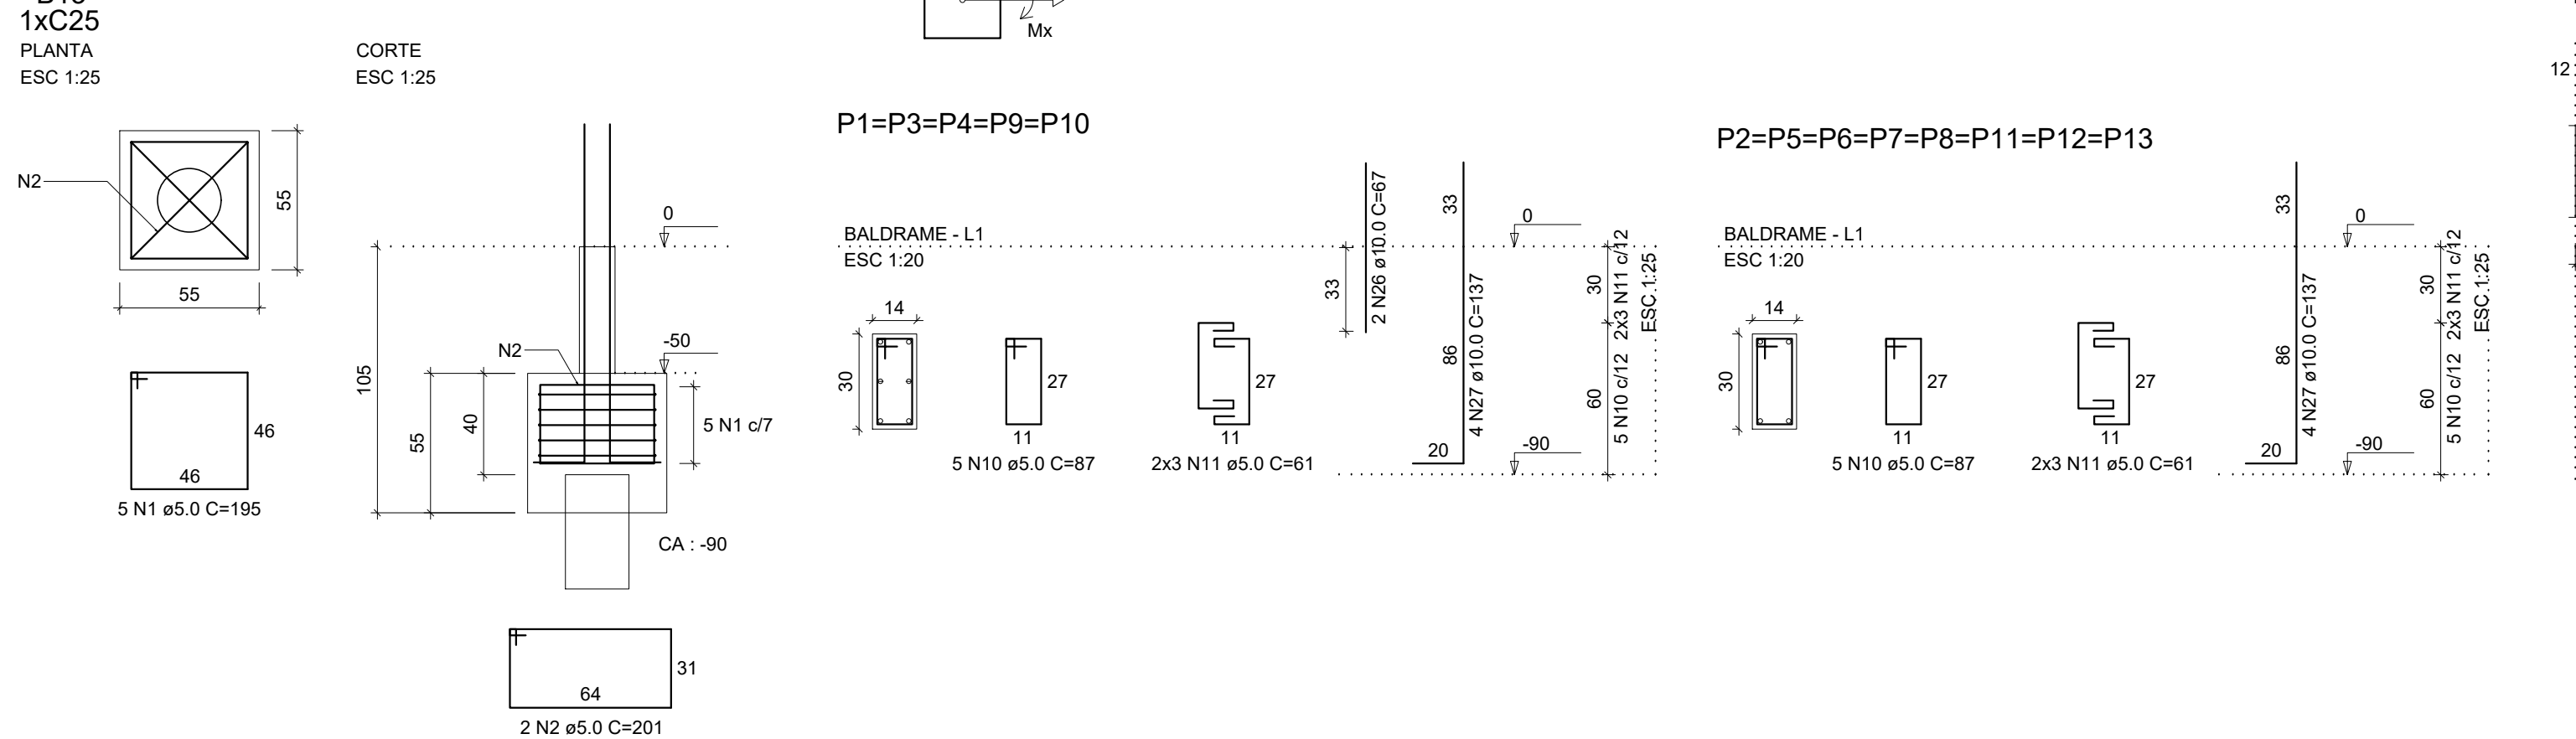


Nome	Seção (cm)	X (cm)	Y (cm)	Carga Máx. (tf)	Carga Mín. (tf)	Pilar		Fundação		Bloco	
						Mx Máximo (kgf/m)	My Máximo (kgf/m)	Lado B (cm)	Lado H (cm)	h1/hb (cm)	h2/hb (cm)
P1	14x30	-1477.00	457.00	5.0	4.4	0.0	0.0	0.0	0.0	0.0	0.0
P2	14x30	-1113.00	457.00	5.0	3.9	0.0	0.0	0.0	0.0	0.0	0.0
P3	14x30	-785.00	457.00	5.0	3.9	0.0	0.0	0.0	0.0	0.0	0.0
P4	14x30	-371.00	457.00	5.0	3.9	0.0	0.0	0.0	0.0	0.0	0.0
P5	14x30	7.00	457.00	5.0	3.9	0.0	0.0	0.0	0.0	0.0	0.0
P6	14x30	-1113.00	271.00	5.0	3.9	0.0	0.0	0.0	0.0	0.0	0.0
P7	14x30	-785.00	271.00	5.0	3.9	0.0	0.0	0.0	0.0	0.0	0.0
P8	14x30	-371.00	271.00	5.0	3.9	0.0	0.0	0.0	0.0	0.0	0.0
P9	14x30	7.00	271.00	5.0	3.9	0.0	0.0	0.0	0.0	0.0	0.0
P10	14x30	-1113.00	143.00	5.0	3.9	0.0	0.0	0.0	0.0	0.0	0.0
P11	14x30	-785.00	143.00	5.0	3.9	0.0	0.0	0.0	0.0	0.0	0.0
P12	14x30	-371.00	143.00	5.0	3.9	0.0	0.0	0.0	0.0	0.0	0.0
P13	14x30	7.00	143.00	5.0	3.9	0.0	0.0	0.0	0.0	0.0	0.0

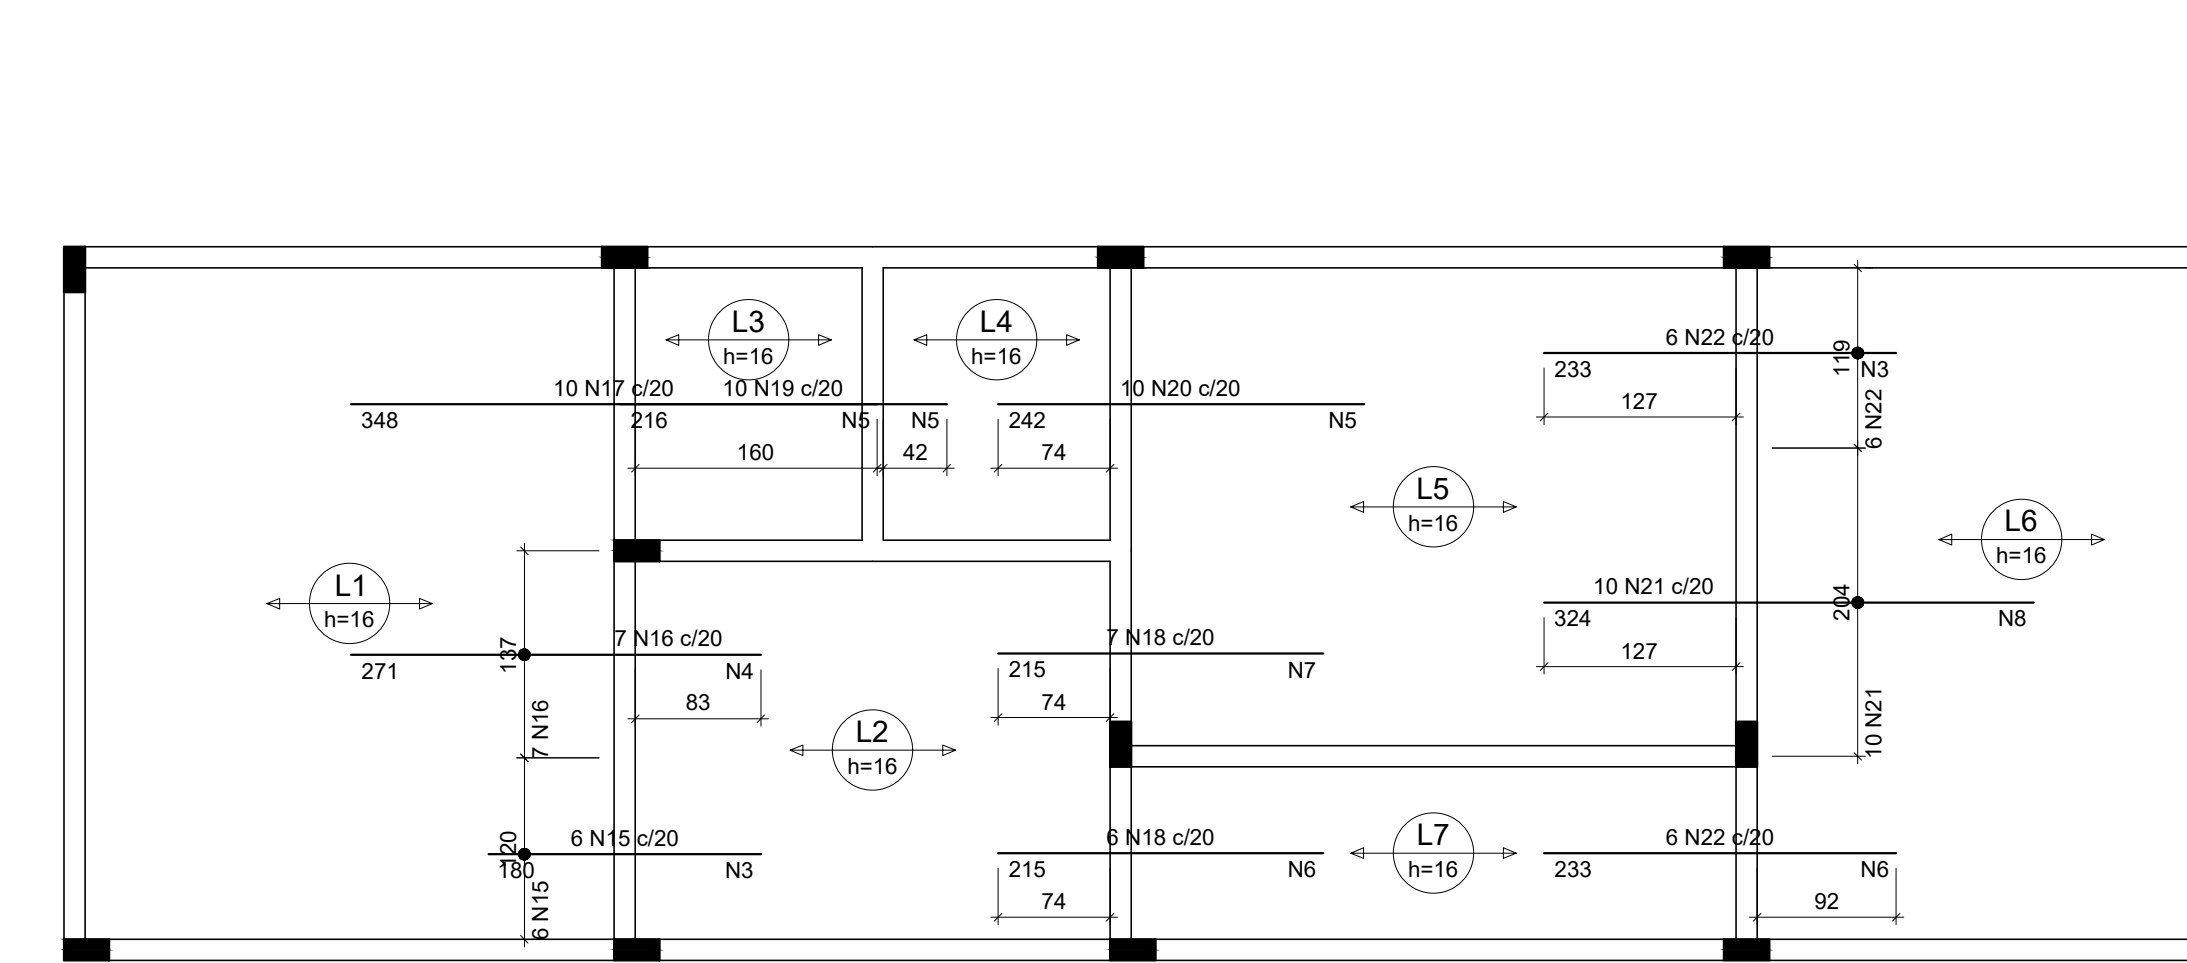

Armação negativa das lajes do pavimento RESPALDO (Eixo X)
escala 1:50

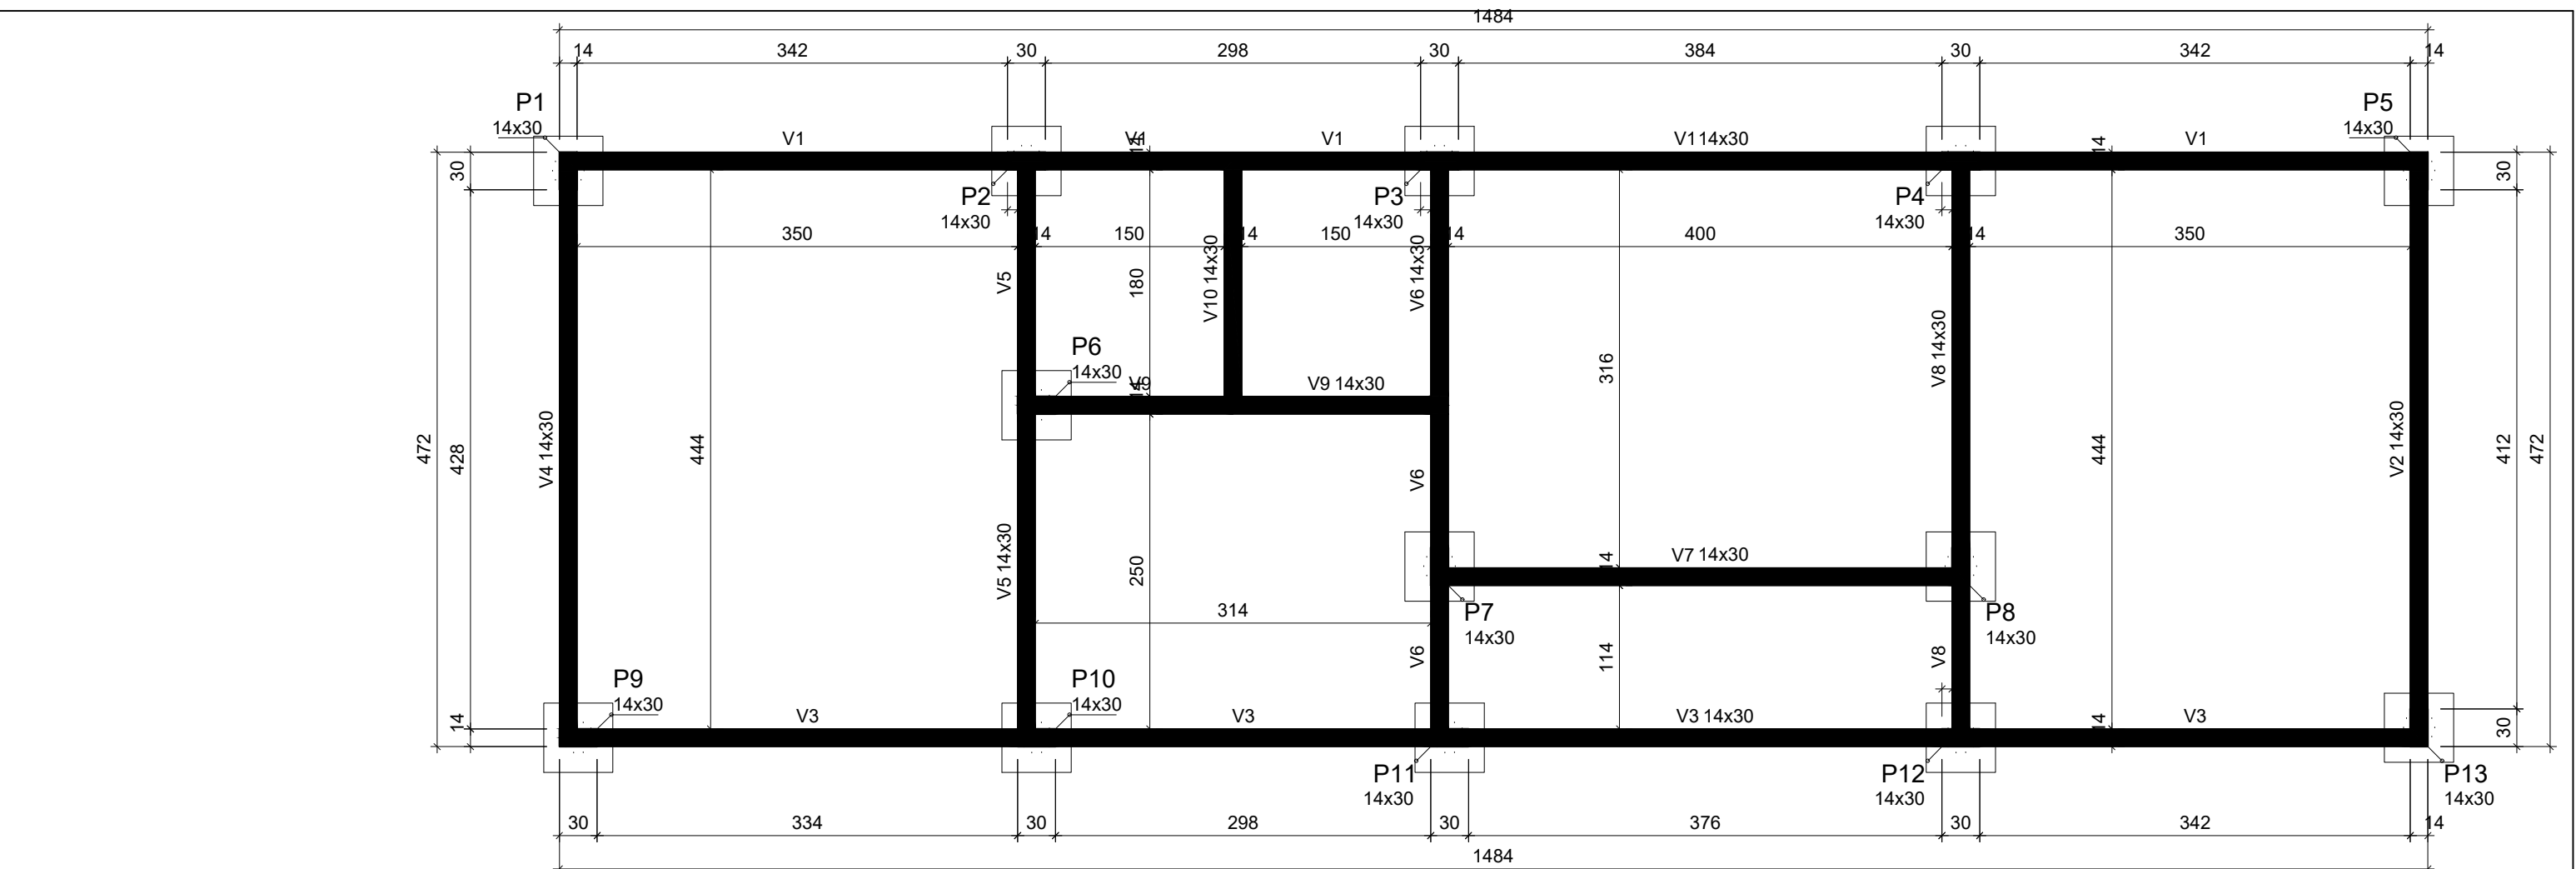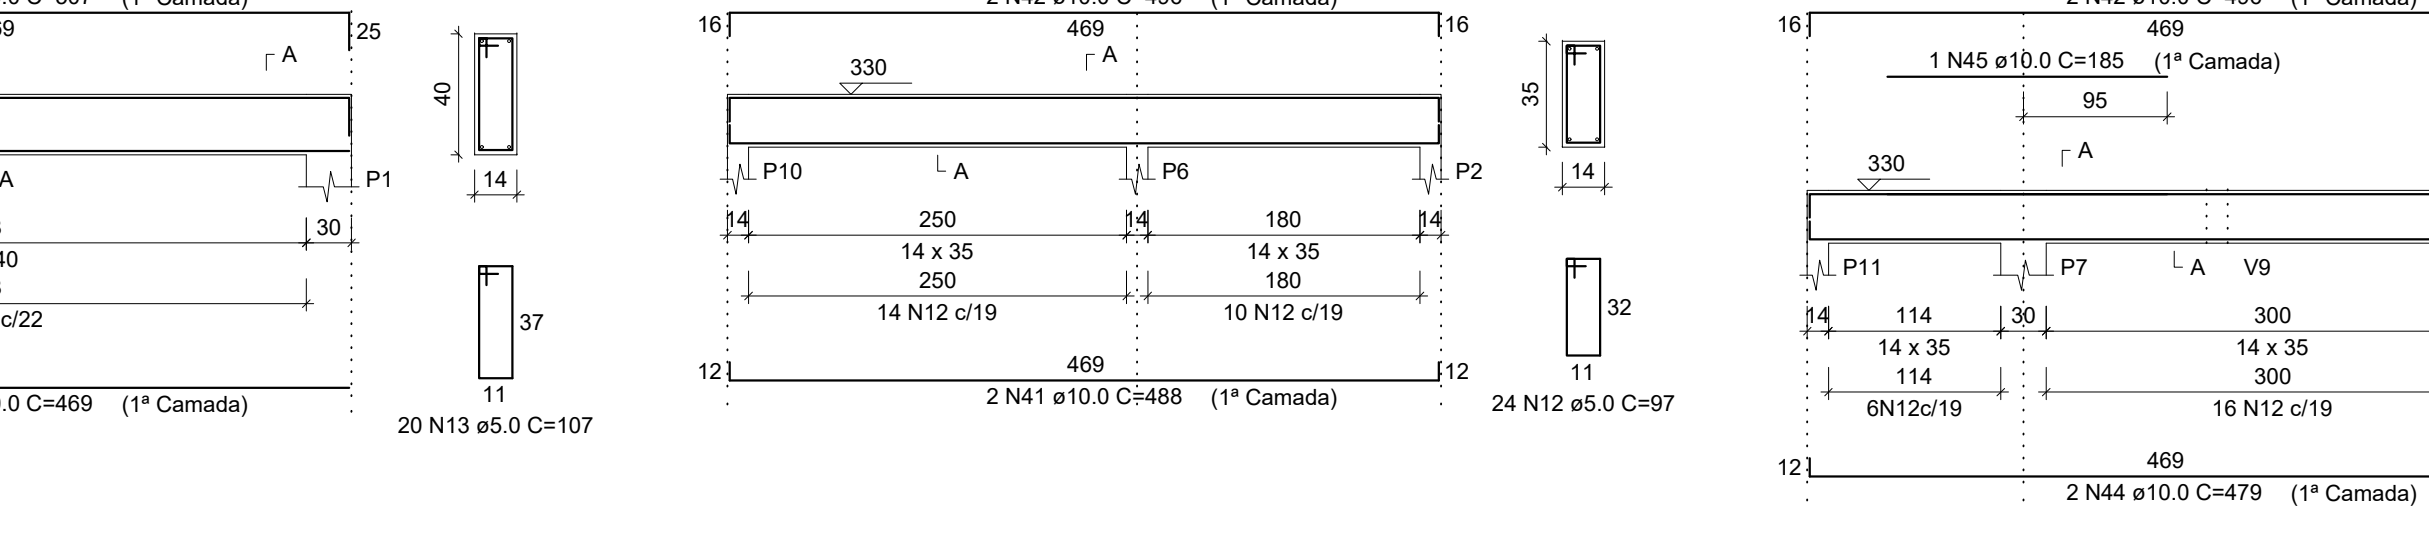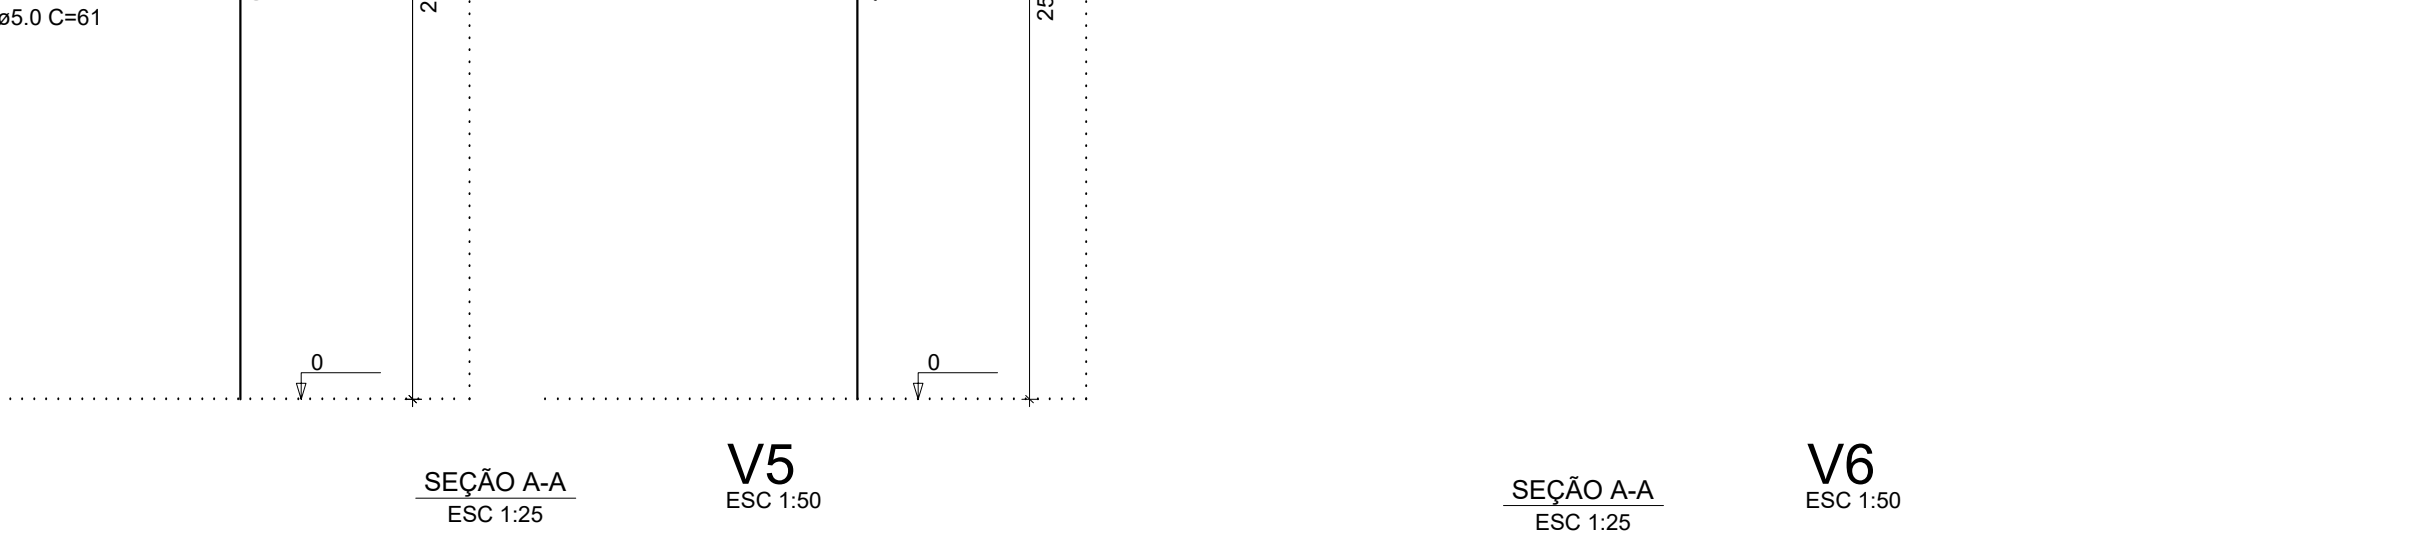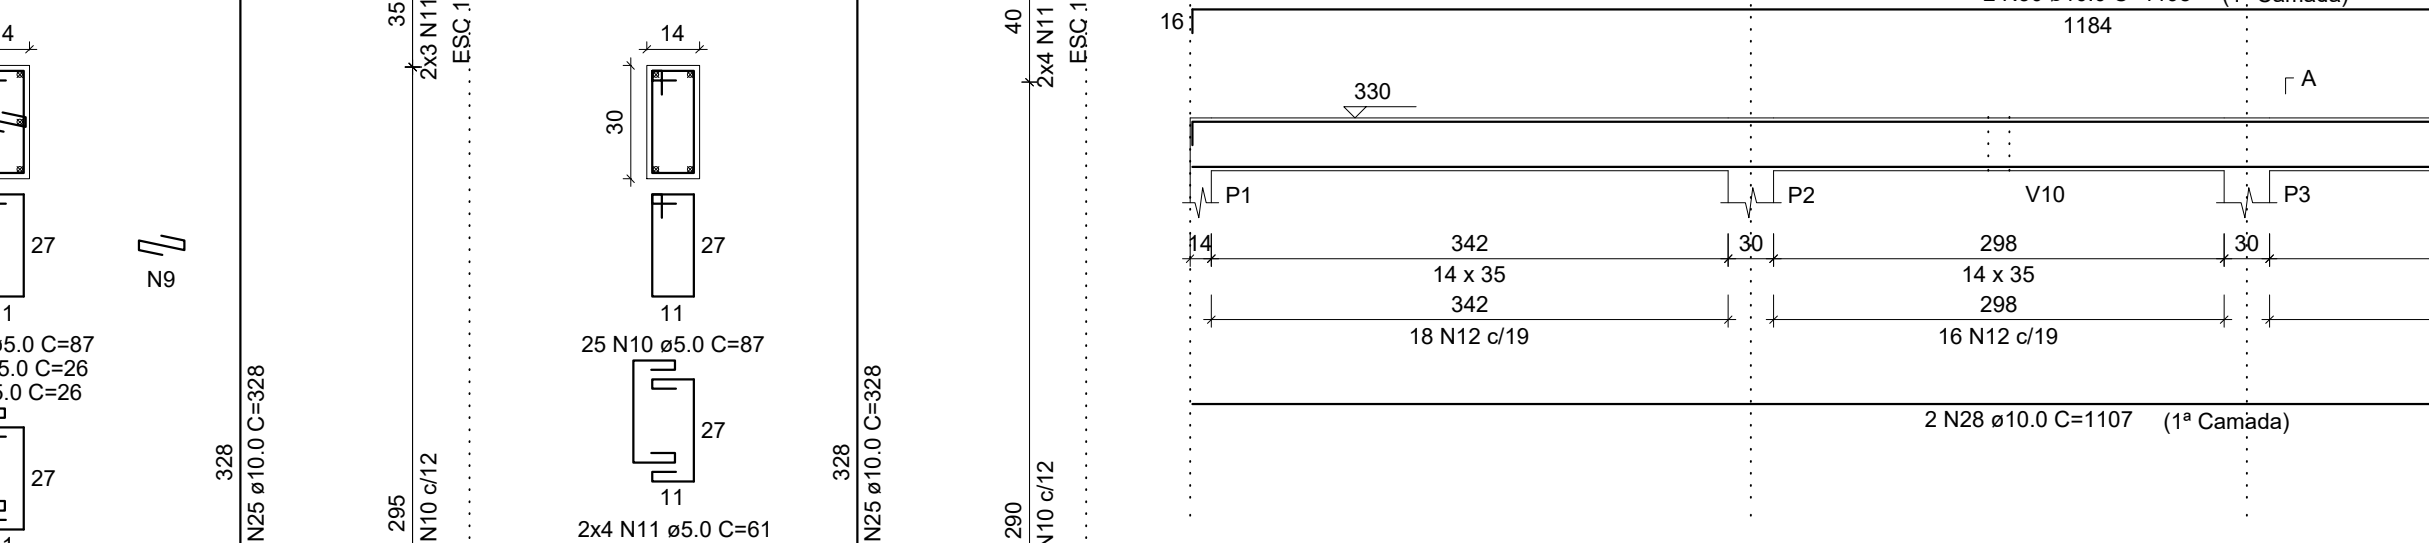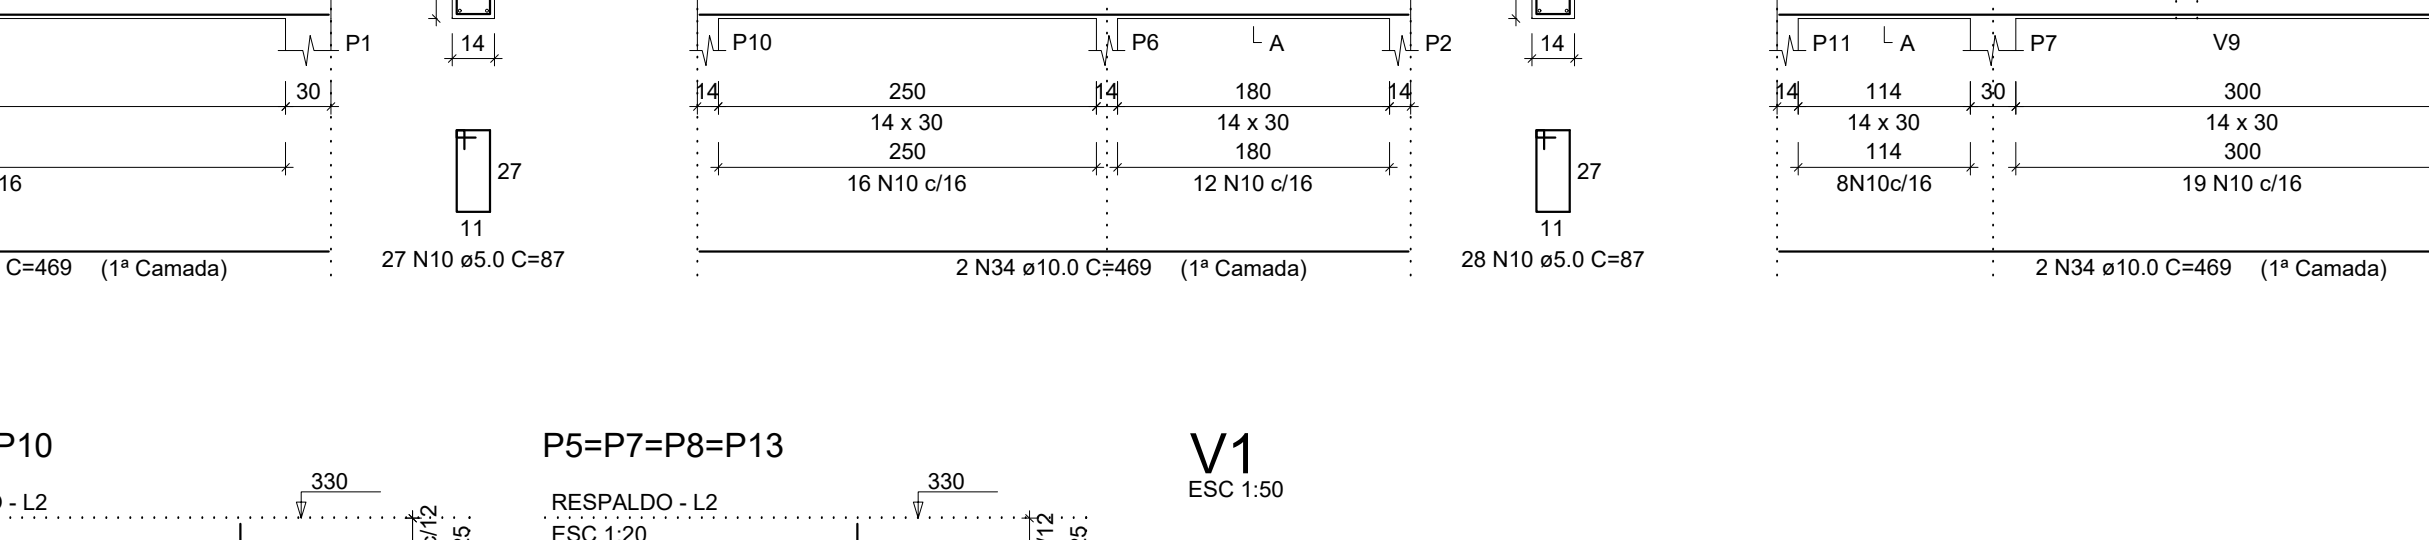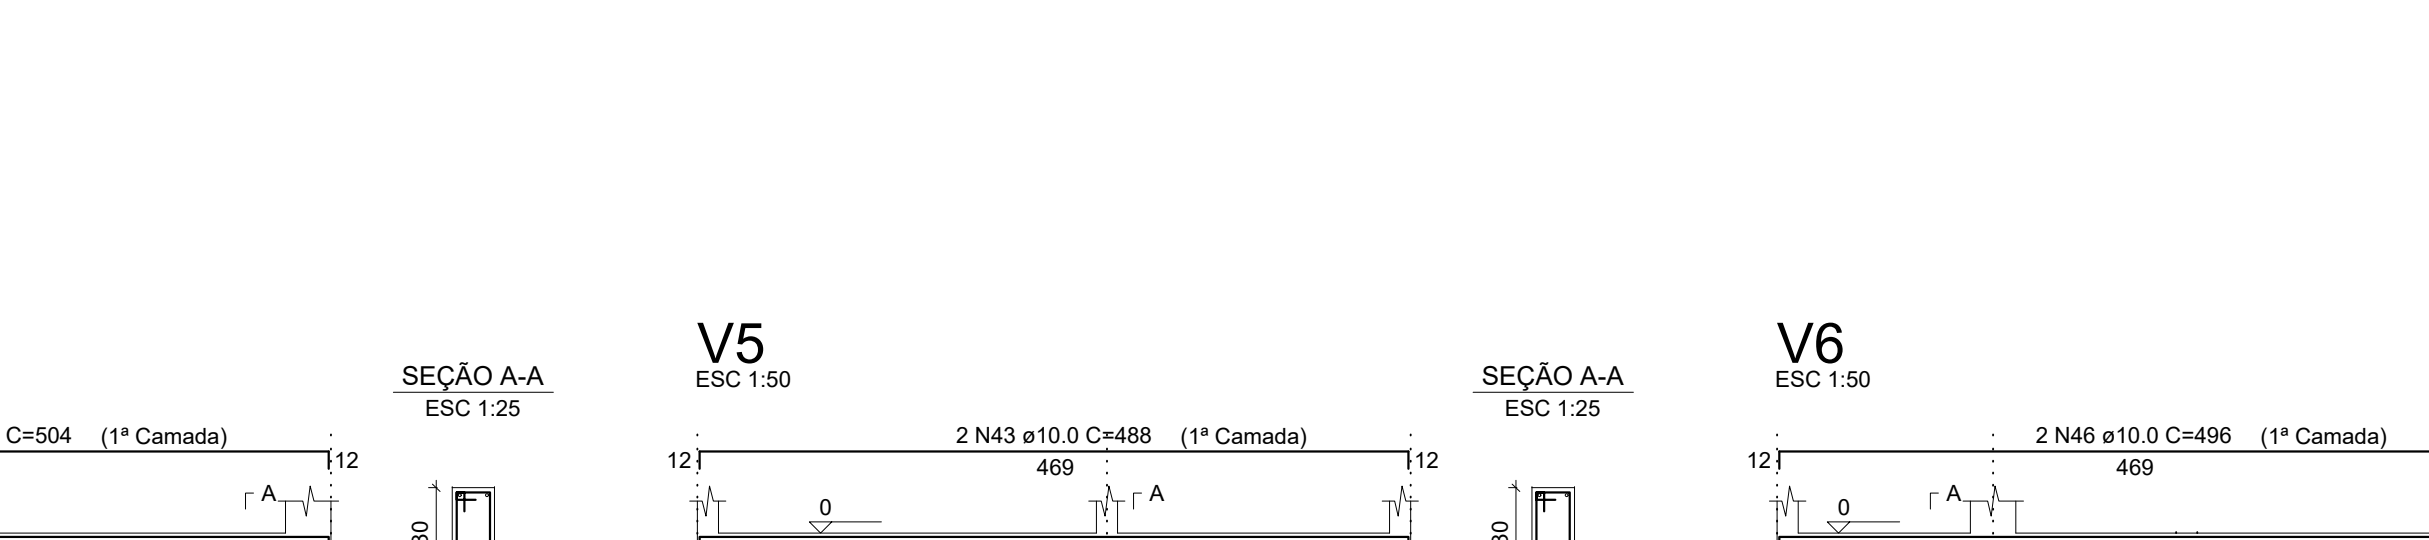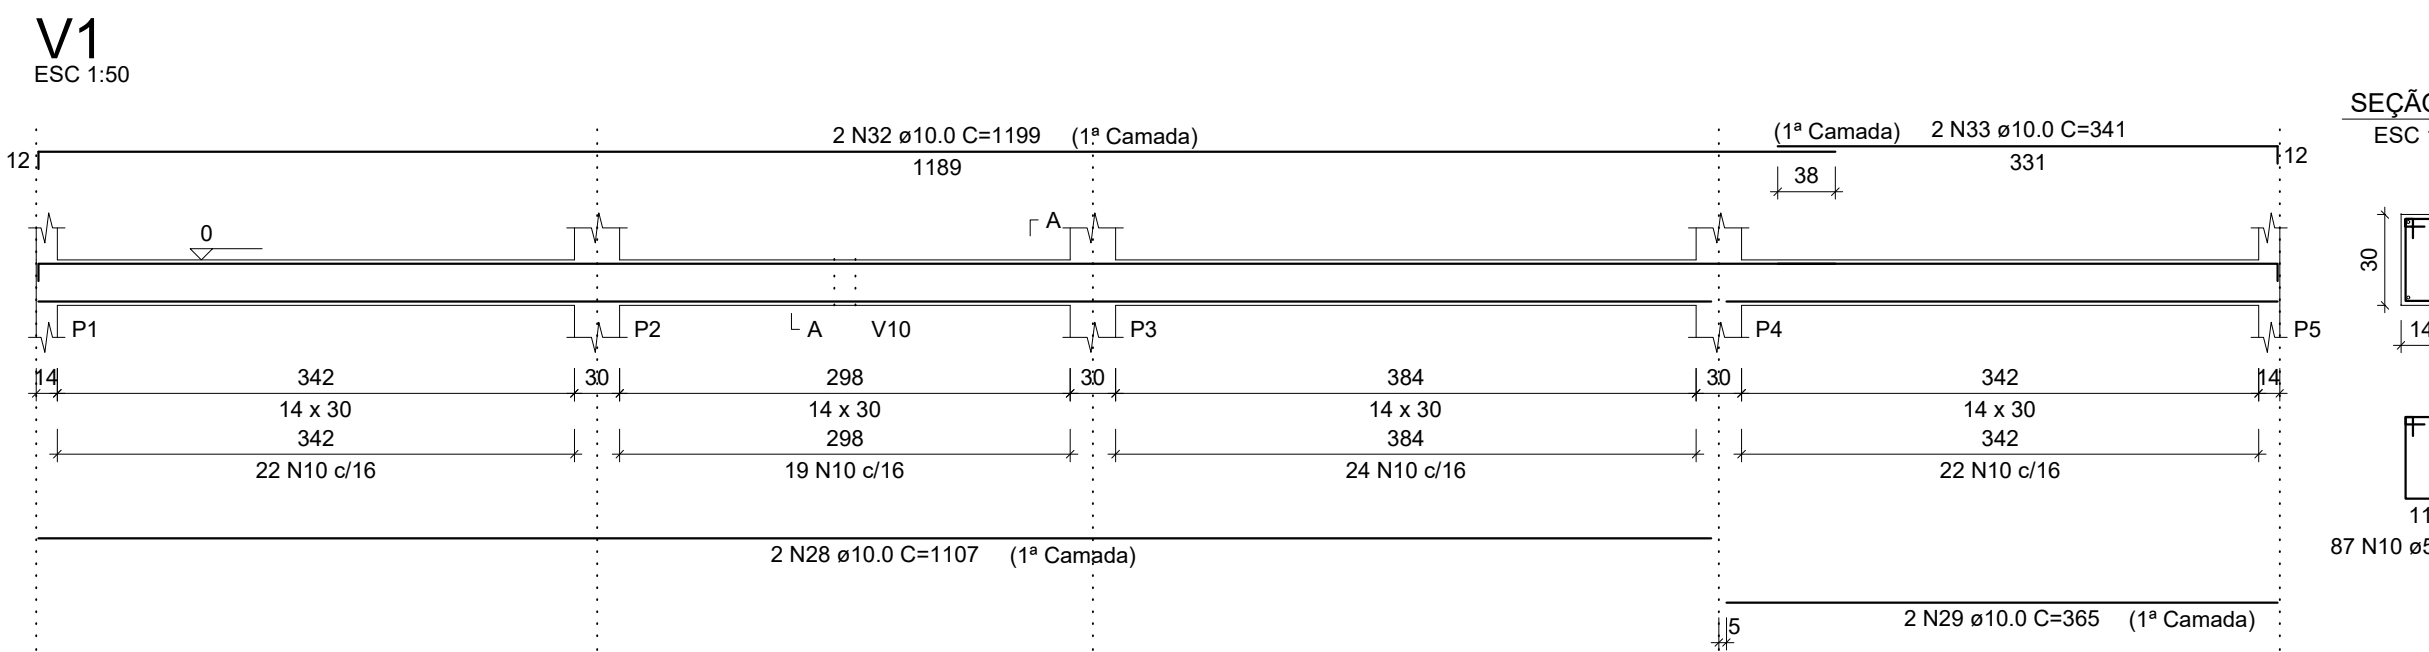

Forma do pavimento BALDRAME (Nível 0)
escala 1:50

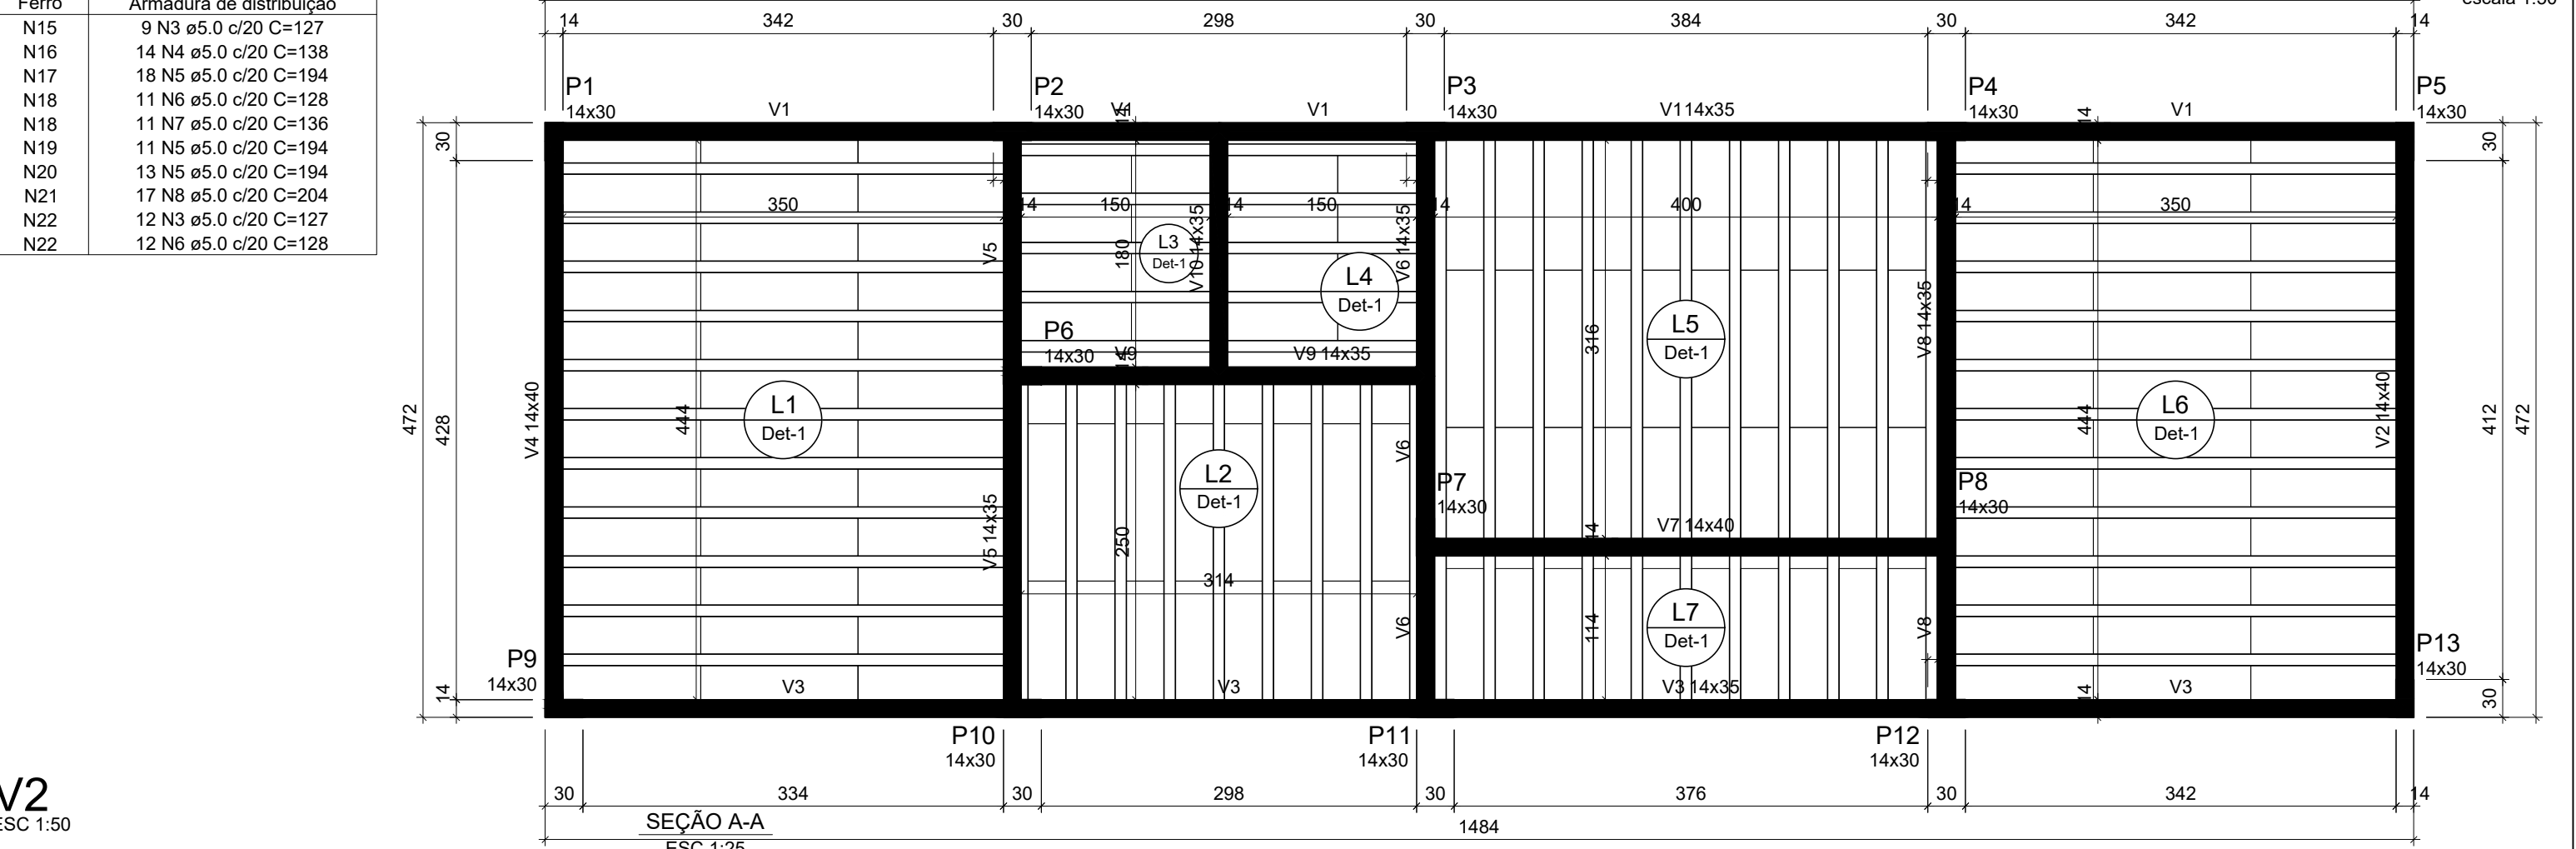

Forma do pavimento RESPALDO (Nível 330)
escala 1:50

